

Market Home- Site #14 Hummock Way

The Wyndham- 2,928 sq. ft.

Home is Complete! Ready for move in!



Call Brenda Titus at (774) 454-9846 for a showing!

\$529,000!



FRONT ELEVATION

SCALE: 1/4" = 1'-0"

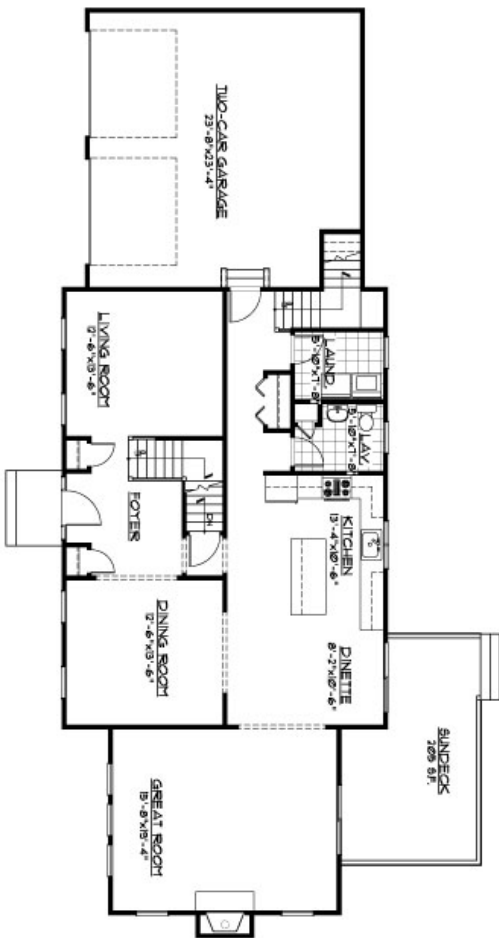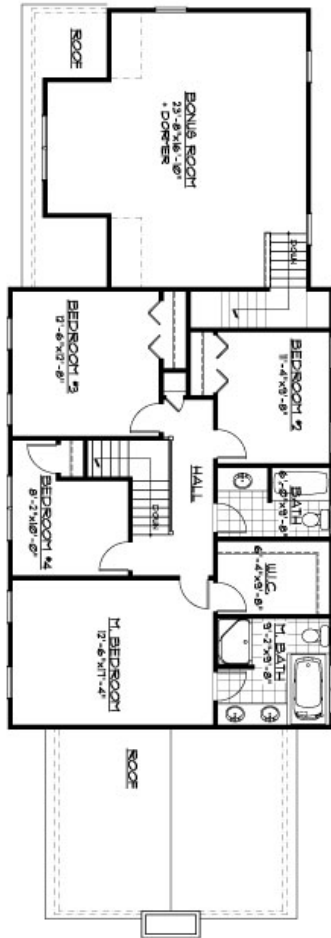

Floor Plans

TITLE

CLIENT
The Wyndham
Home Site # 14 Hummock Way
The Hummock
Carver, MA

DESIGNER

DATE
July 2007

SCALE
No Scale

DESIGNED BY
WH STAFF

SHEET NUMBER

P.1